

EXTERIOR FINISH LEGEND

NUMBER	MATERIAL	MANUFACTURER	COLOR / DESCRIPTION	FINISH / STYLE
BRK-1	BRICK	MORA CERAMICA	SILVER GRAY - SMOOTH MORTAR TO MATCH BRICK	MODULAR (2 1/4 X 7 5/8) NORMAN (2 1/4 X 11 5/8)
WD-1	TONGUE AND GROOVE ACCOYA WOOD SIDING AT FACADE	reSAWN TIMBER CO.	UNAGI - SHOU SUGI BAN	BURNT ON FACE ONLY SEALED ON ALL 4 SIDES SOLID 3/4" X 5 3/8" WIDE 6' - 16' RANDOM LENGTHS
WD-4	E4E EASED EDGE ACCOYA SIDING AT CANOPY	reSAWN TIMBER CO.	MONTE	FINISHED ON FACE ONLY SEALED ON ALL 4 SIDES SOLID 3/4" X 5 3/8" WIDE 6' - 16' RANDOM LENGTHS
EIFS-1	EIFS	DRYVIT	STAR - 05 1022 ST	SANDPEBBLE FINE TEXTURE W/ STRATOTONE COLORANT
PT-1	PAINT	SHERWIN WILLIAMS	SW7024 - FUNCTIONAL GRAY	VARIES
MTL-1	METAL COPING	LOCALLY SOURCED	RAL #7021 MATTE MT0028 - FLAT BLACK	PREFINISHED
MTL-2	ALUMINUM STOREFRONT SYSTEM	LOCALLY SOURCED	RAL #7021 MATTE MT0028 - FLAT BLACK	ANODIZED
MTL-3	METAL CANOPY	LOCALLY SOURCED	RAL #7021 MATTE MT0028 - FLAT BLACK	POWERCOCAT
MTL-4	HOLLOW METAL DOOR FRAME	LOCALLY SOURCED	RAL #7021 MATTE MT0028 - FLAT BLACK	PAINTED
CP-1	CONCRETE	INCRETE SYSTEMS	COLOR-CRETE LIQUID SOFT GRAY	CAST IN PLACE



Notice: This drawing is the property of Tecton Architects | pc. The use, re-use or reproduction of this drawing for any purpose whatsoever without an expressed written agreement between Tecton Architects | pc and the user is prohibited. Rights to use the information on this sheet are not transferred until payment has been received for services rendered. Any rights so granted are non-transferable to other parties without the prior expressed written consent of Tecton Architects | pc.

© 2020 Tecton Architects | pc

Client/ Contractor
Nosal Builders Inc.

85 Fieldstone Ct
Cheshire, CT 06410

Project
Starbucks Drive-Thru

944 South Main Street
Cheshire, CT



Seals
ISSUED FOR PLANNING AND ZONING

Issues / Revisions		
No.	Date	Description

Drawing Title
EXTERIOR ELEVATIONS

Project Manager: Project No: NOS-03-AR
Project Architect: Production Leader:
Project Designer: Peer Reviewer:

Drawing Number
A5.10

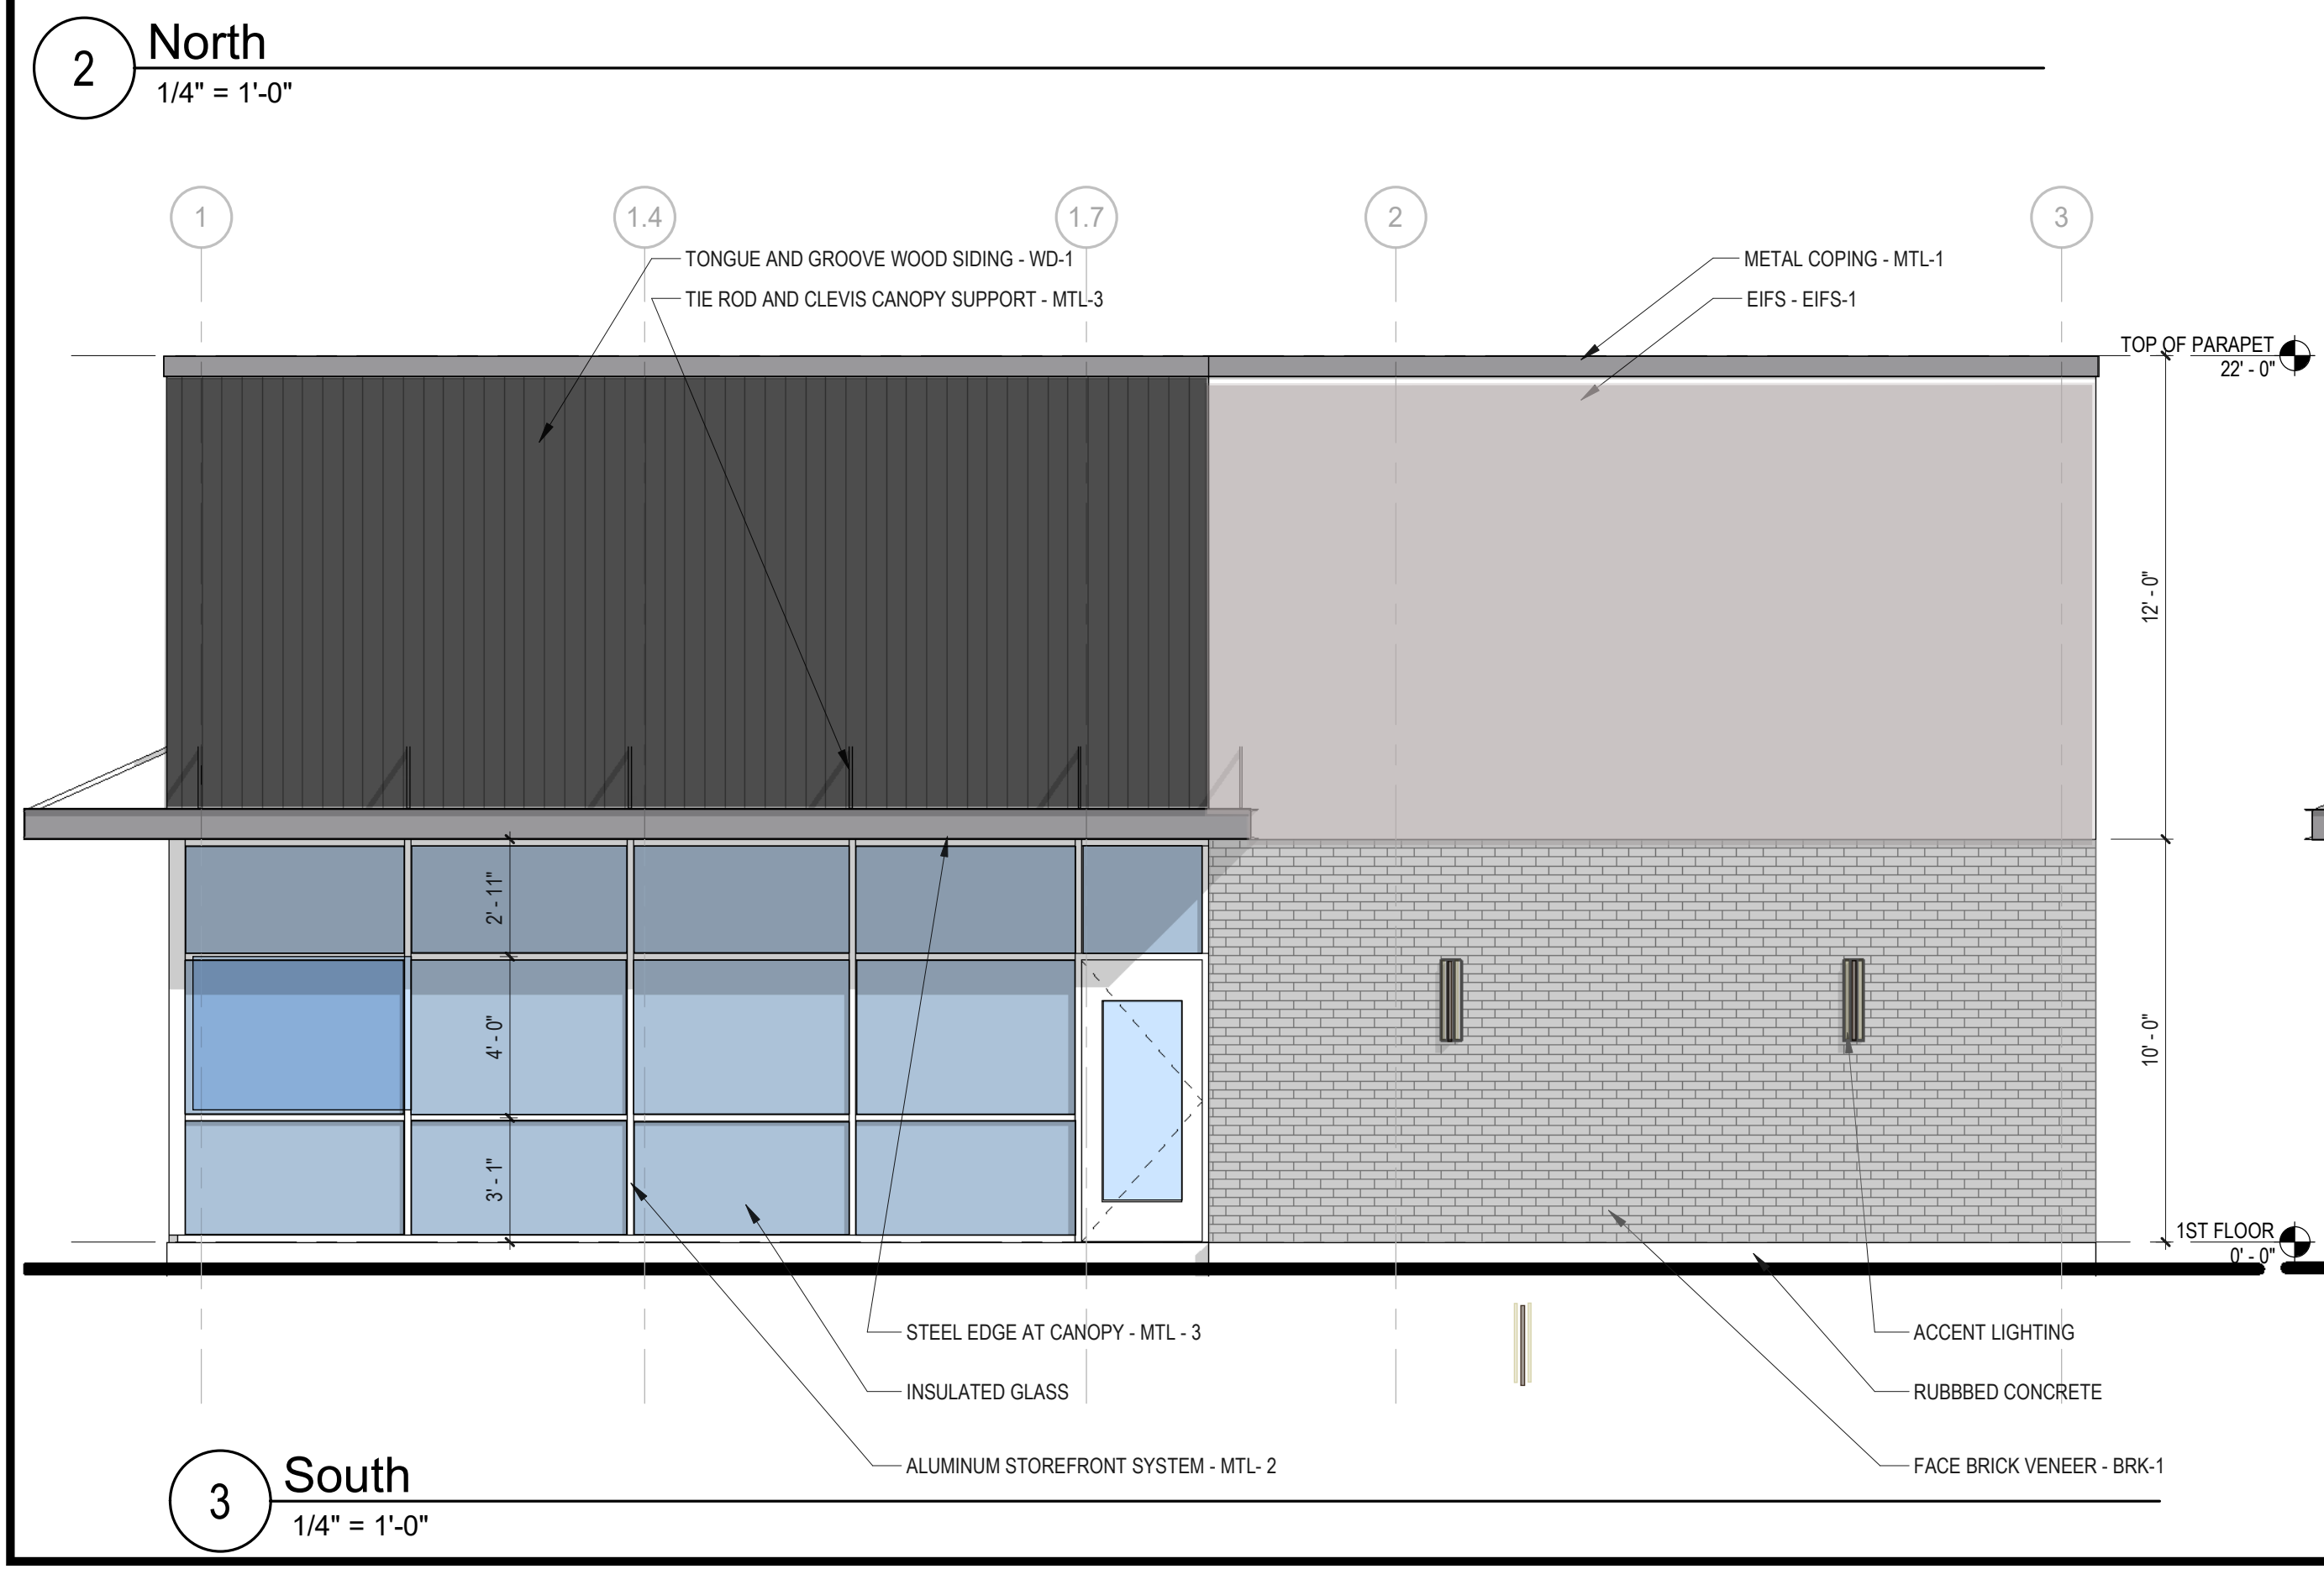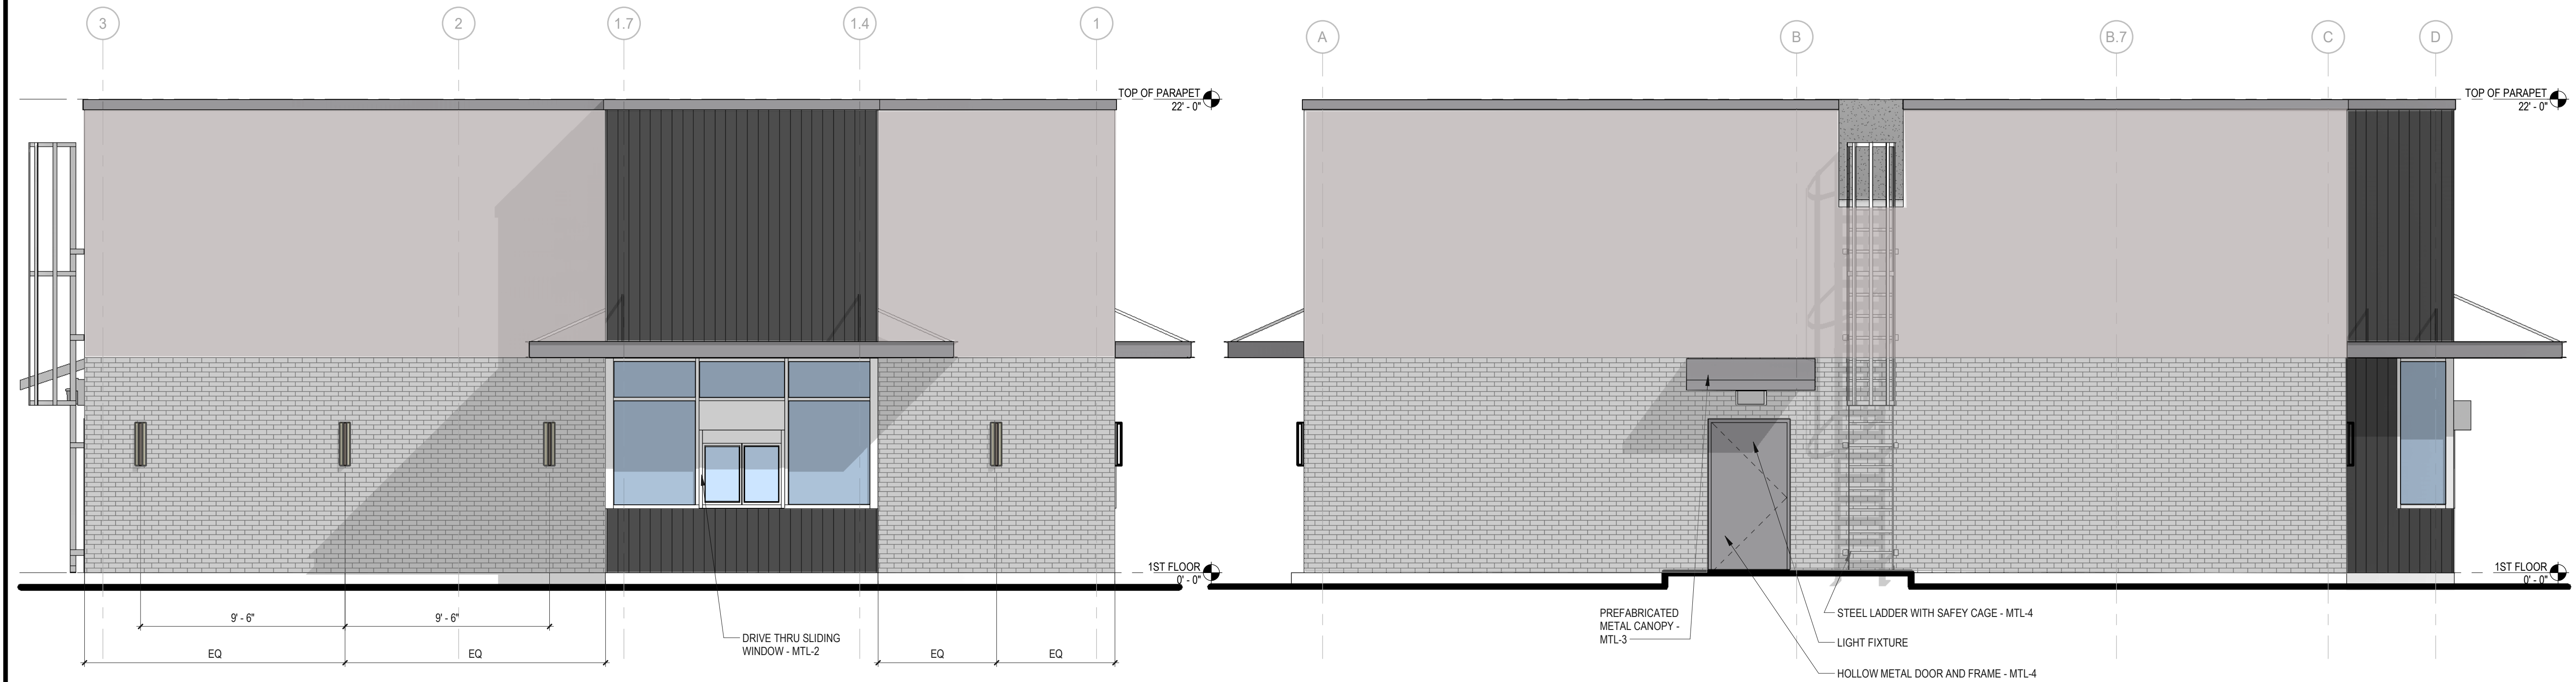

11/24/2020 11:19:24 AM C:\Users\jimB\Documents\Nos03AR_r20C_Arch_JimB.rvt