


Drawing: V:\DESIGN\3519-03-DE\CAD\LL-LAYOUT.DWG Layout Tab: 1 of 1

Plotted by: AUSTIN On this date: Wed, 2020 July 22 - 11:54am

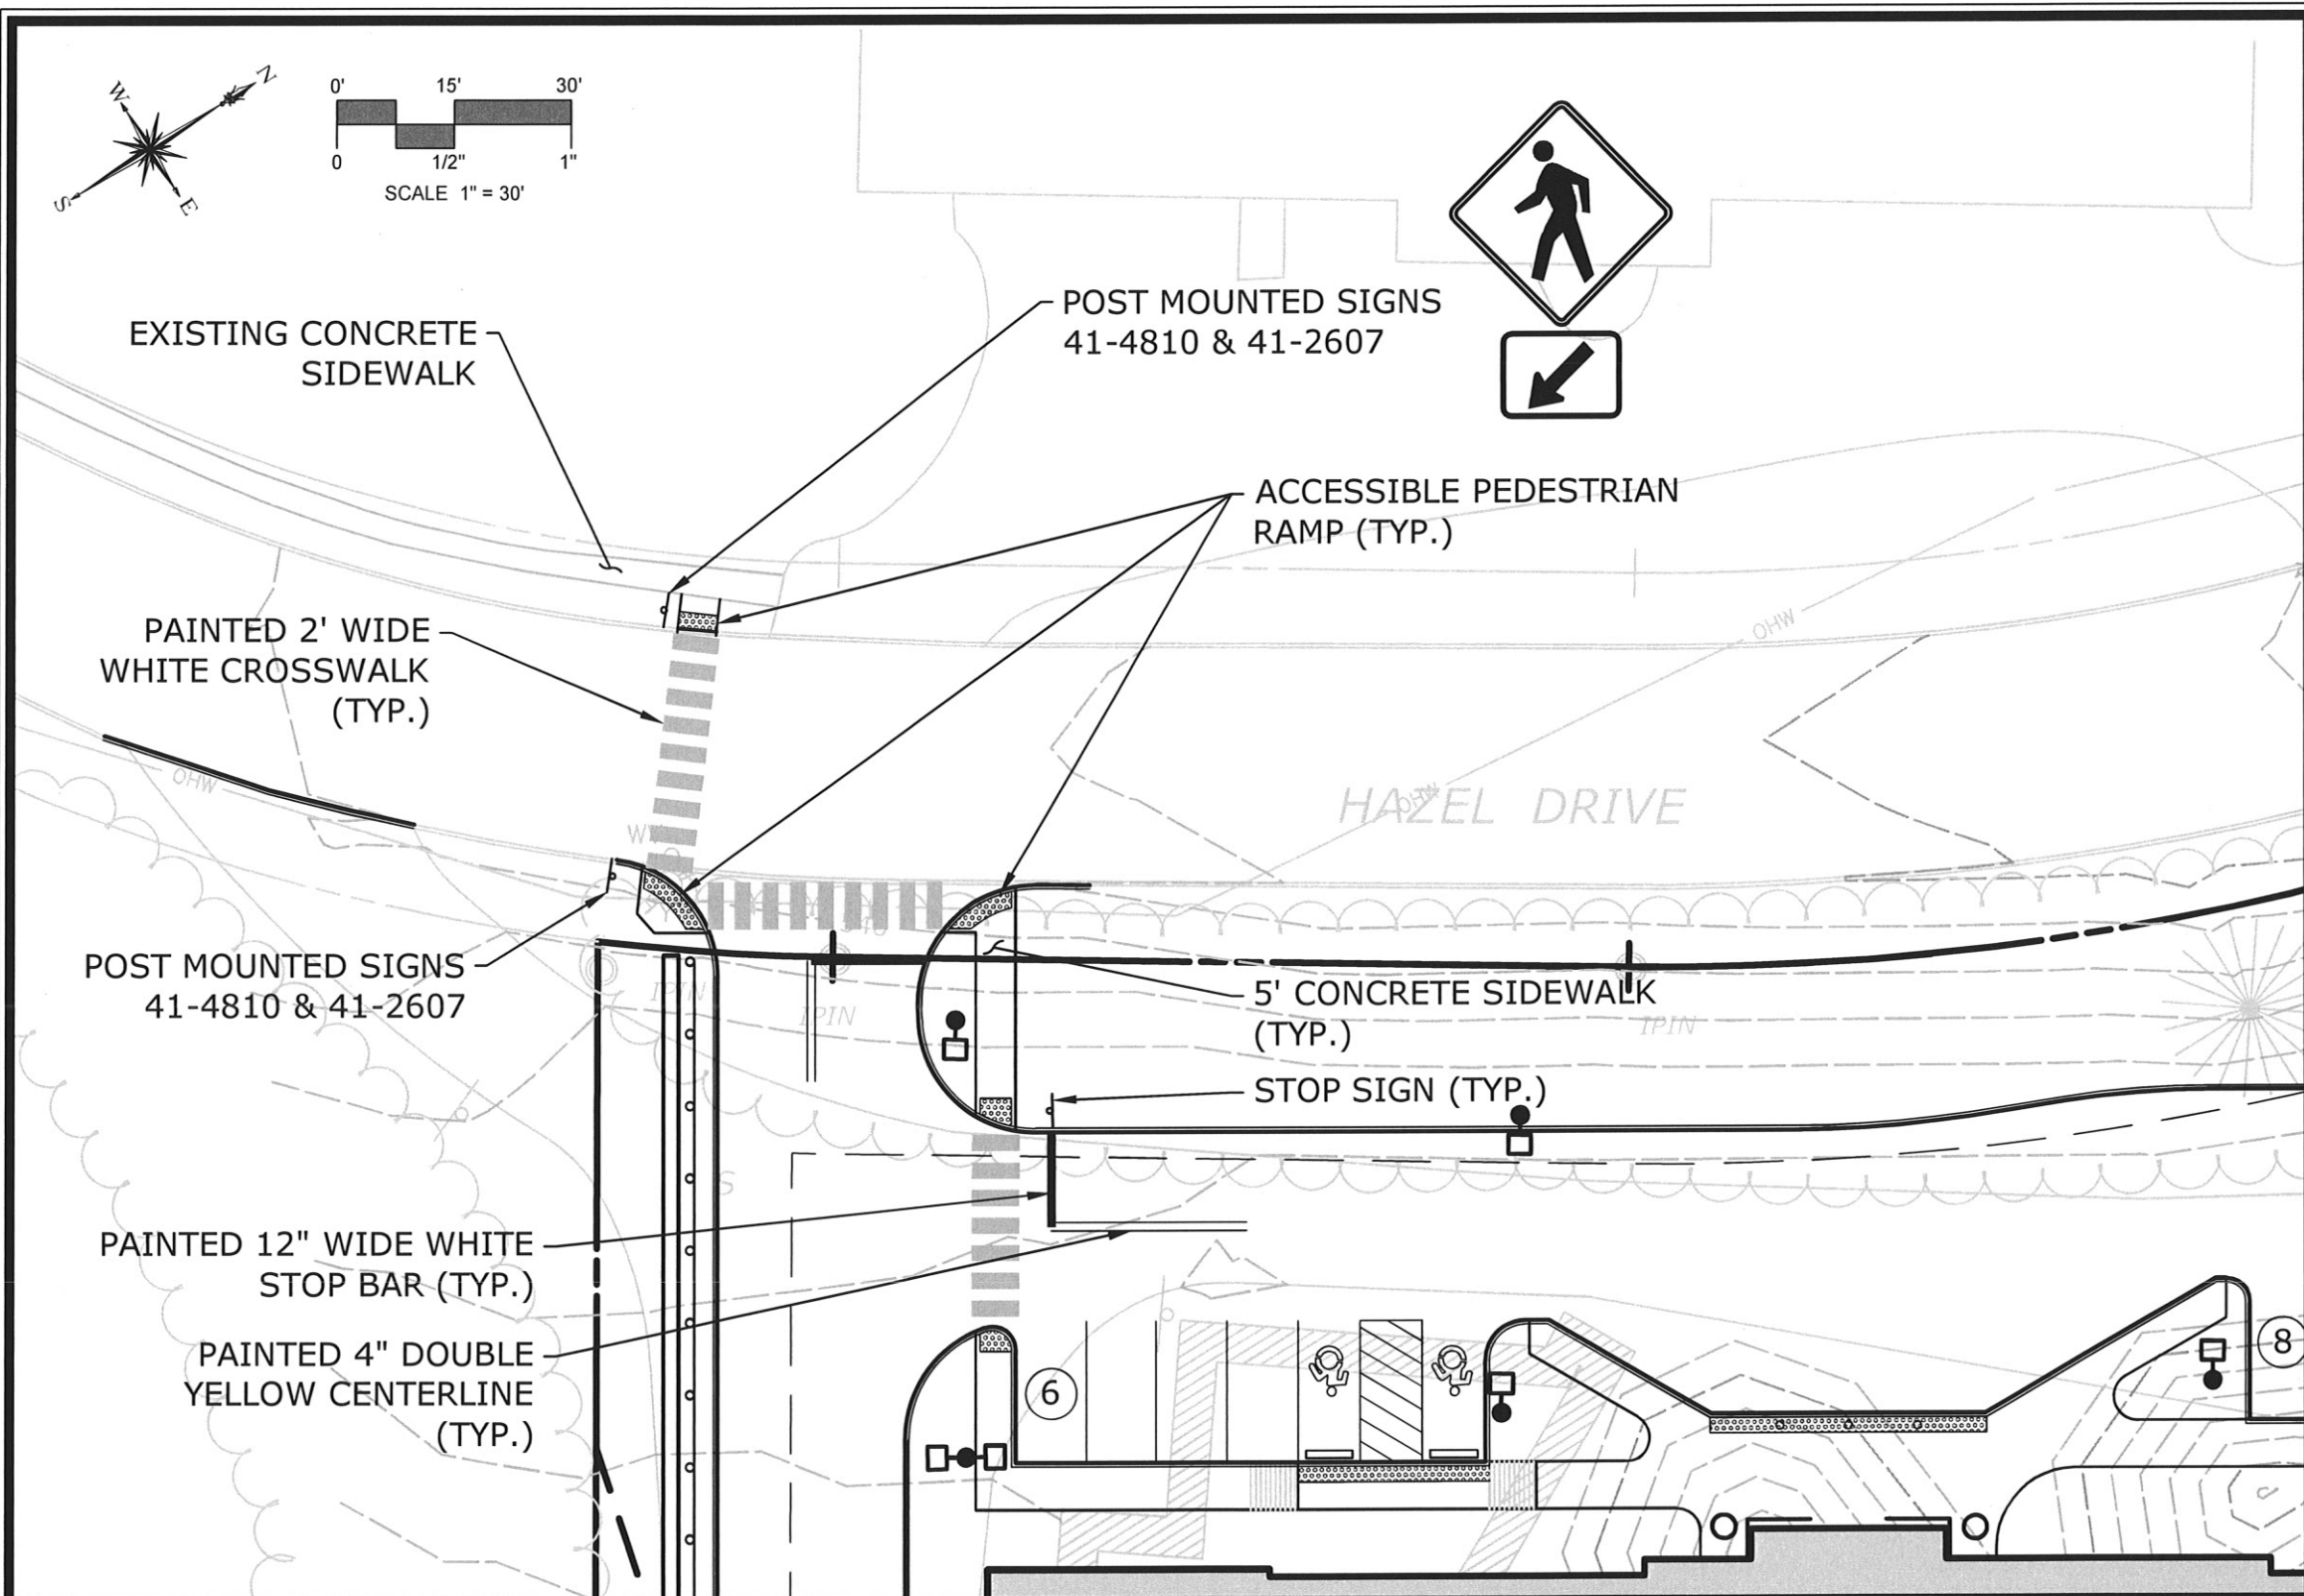

99 REALTY DRIVE  
CHESHIRE, CT 06410  
203.271.1773  
WWW.MMINC.COM

DATE	JULY 21, 2020
SCALE	1"=30'
PROJ. NO.	3519-03
DESIGNED	RJM
DRAWN	ACD
CHECKED	RJM

**SIDEWALK / CROSSWALK TO HAZEL DRIVE**  
**LAKESIDE OF CHESHIRE**  
**RESIDENTIAL HOUSING**  
 50 HAZEL DRIVE  
 CHESHIRE, CONNECTICUT

PROJECT PHASE:
DRAWING NAME:
<b>FIG. 1</b>
REVISED: ---