


12/29/2020 5:52:42 AM

1 MAIN LEVEL - NEW WORK PLAN
3/16" = 1'-0"

WOJAS.ARCH, LLC

5 Race Track Hollow
Middlefield, CT 06455
Phone: 203-779-0701
Cell: 860-930-5322
e-mail: jan@wojas.us

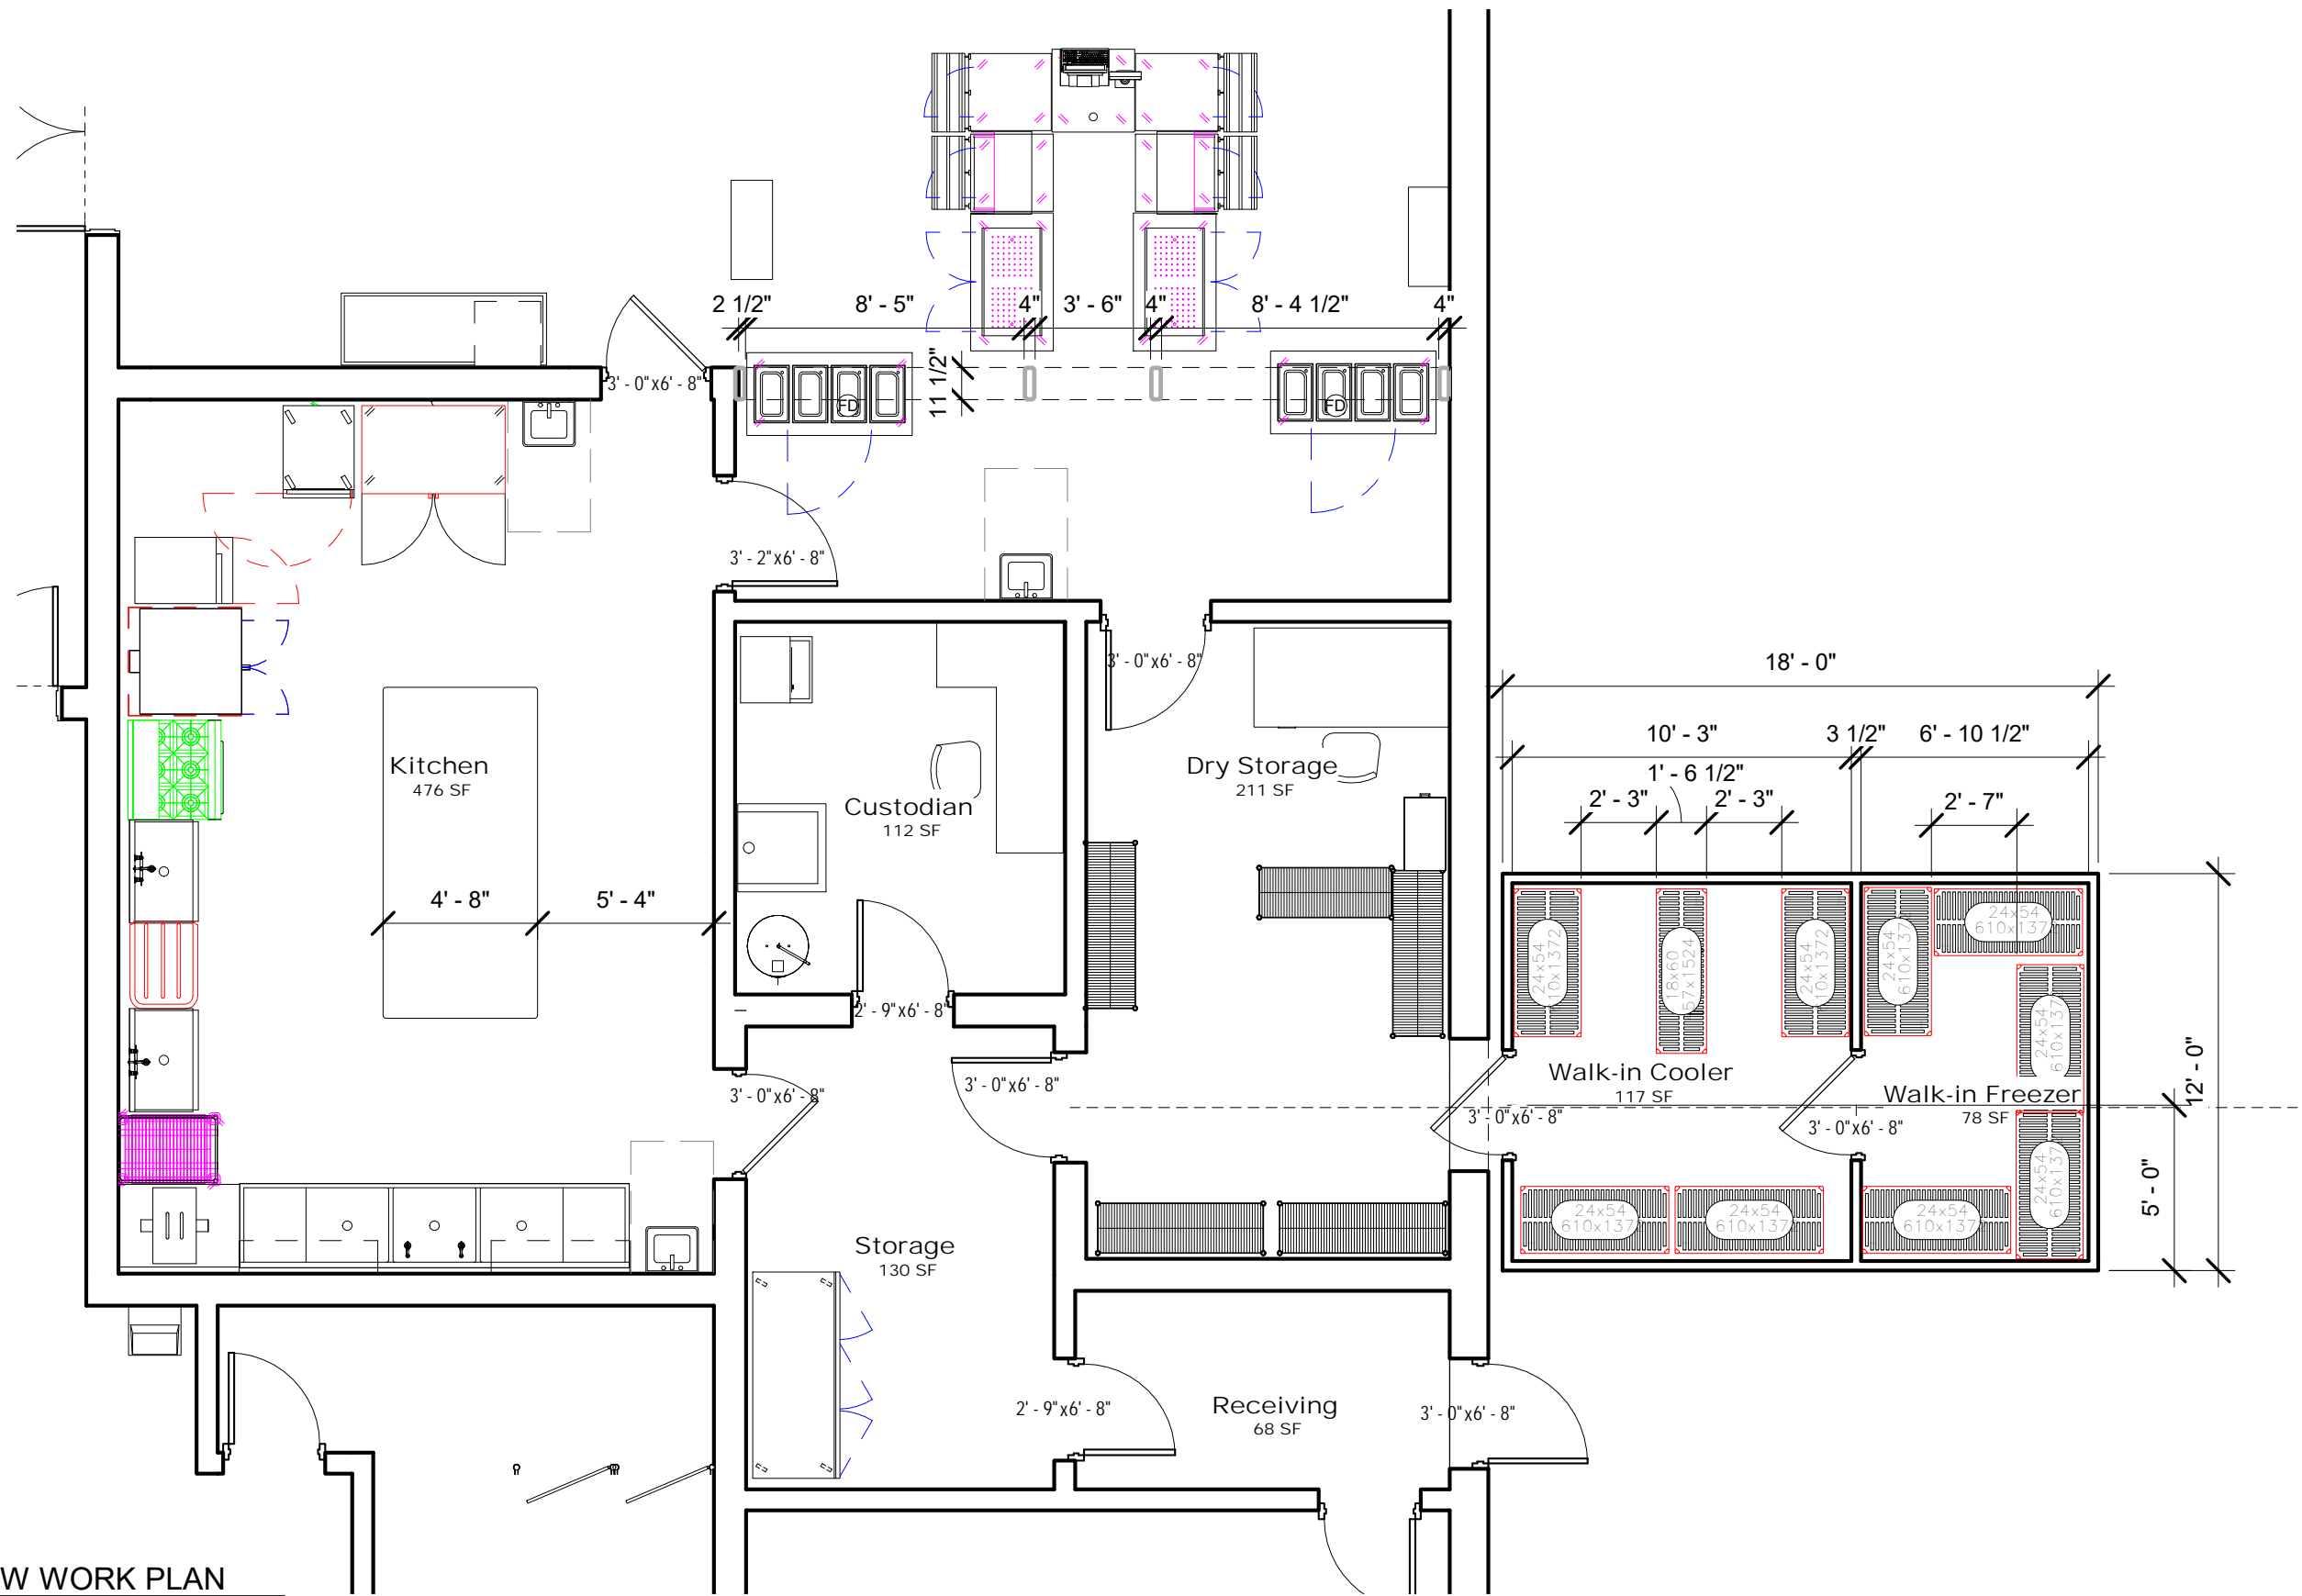

A-1
NEW WORK PLAN

NORTON SCHOOL - Kitchen Renovation
414 N BROOKSVALE RD., CHESHIRE, CT

Date 12/24/2020
Scale 3/16" = 1'-0"