


12/29/2020 5:53:29 AM

**WOJAS.ARCH, LLC**

5 Race Track Hollow  
Middlefield, CT 06455  
Phone: 203-779-0701  
Cell: 860-930-5322  
e-mail: jan@wojas.us

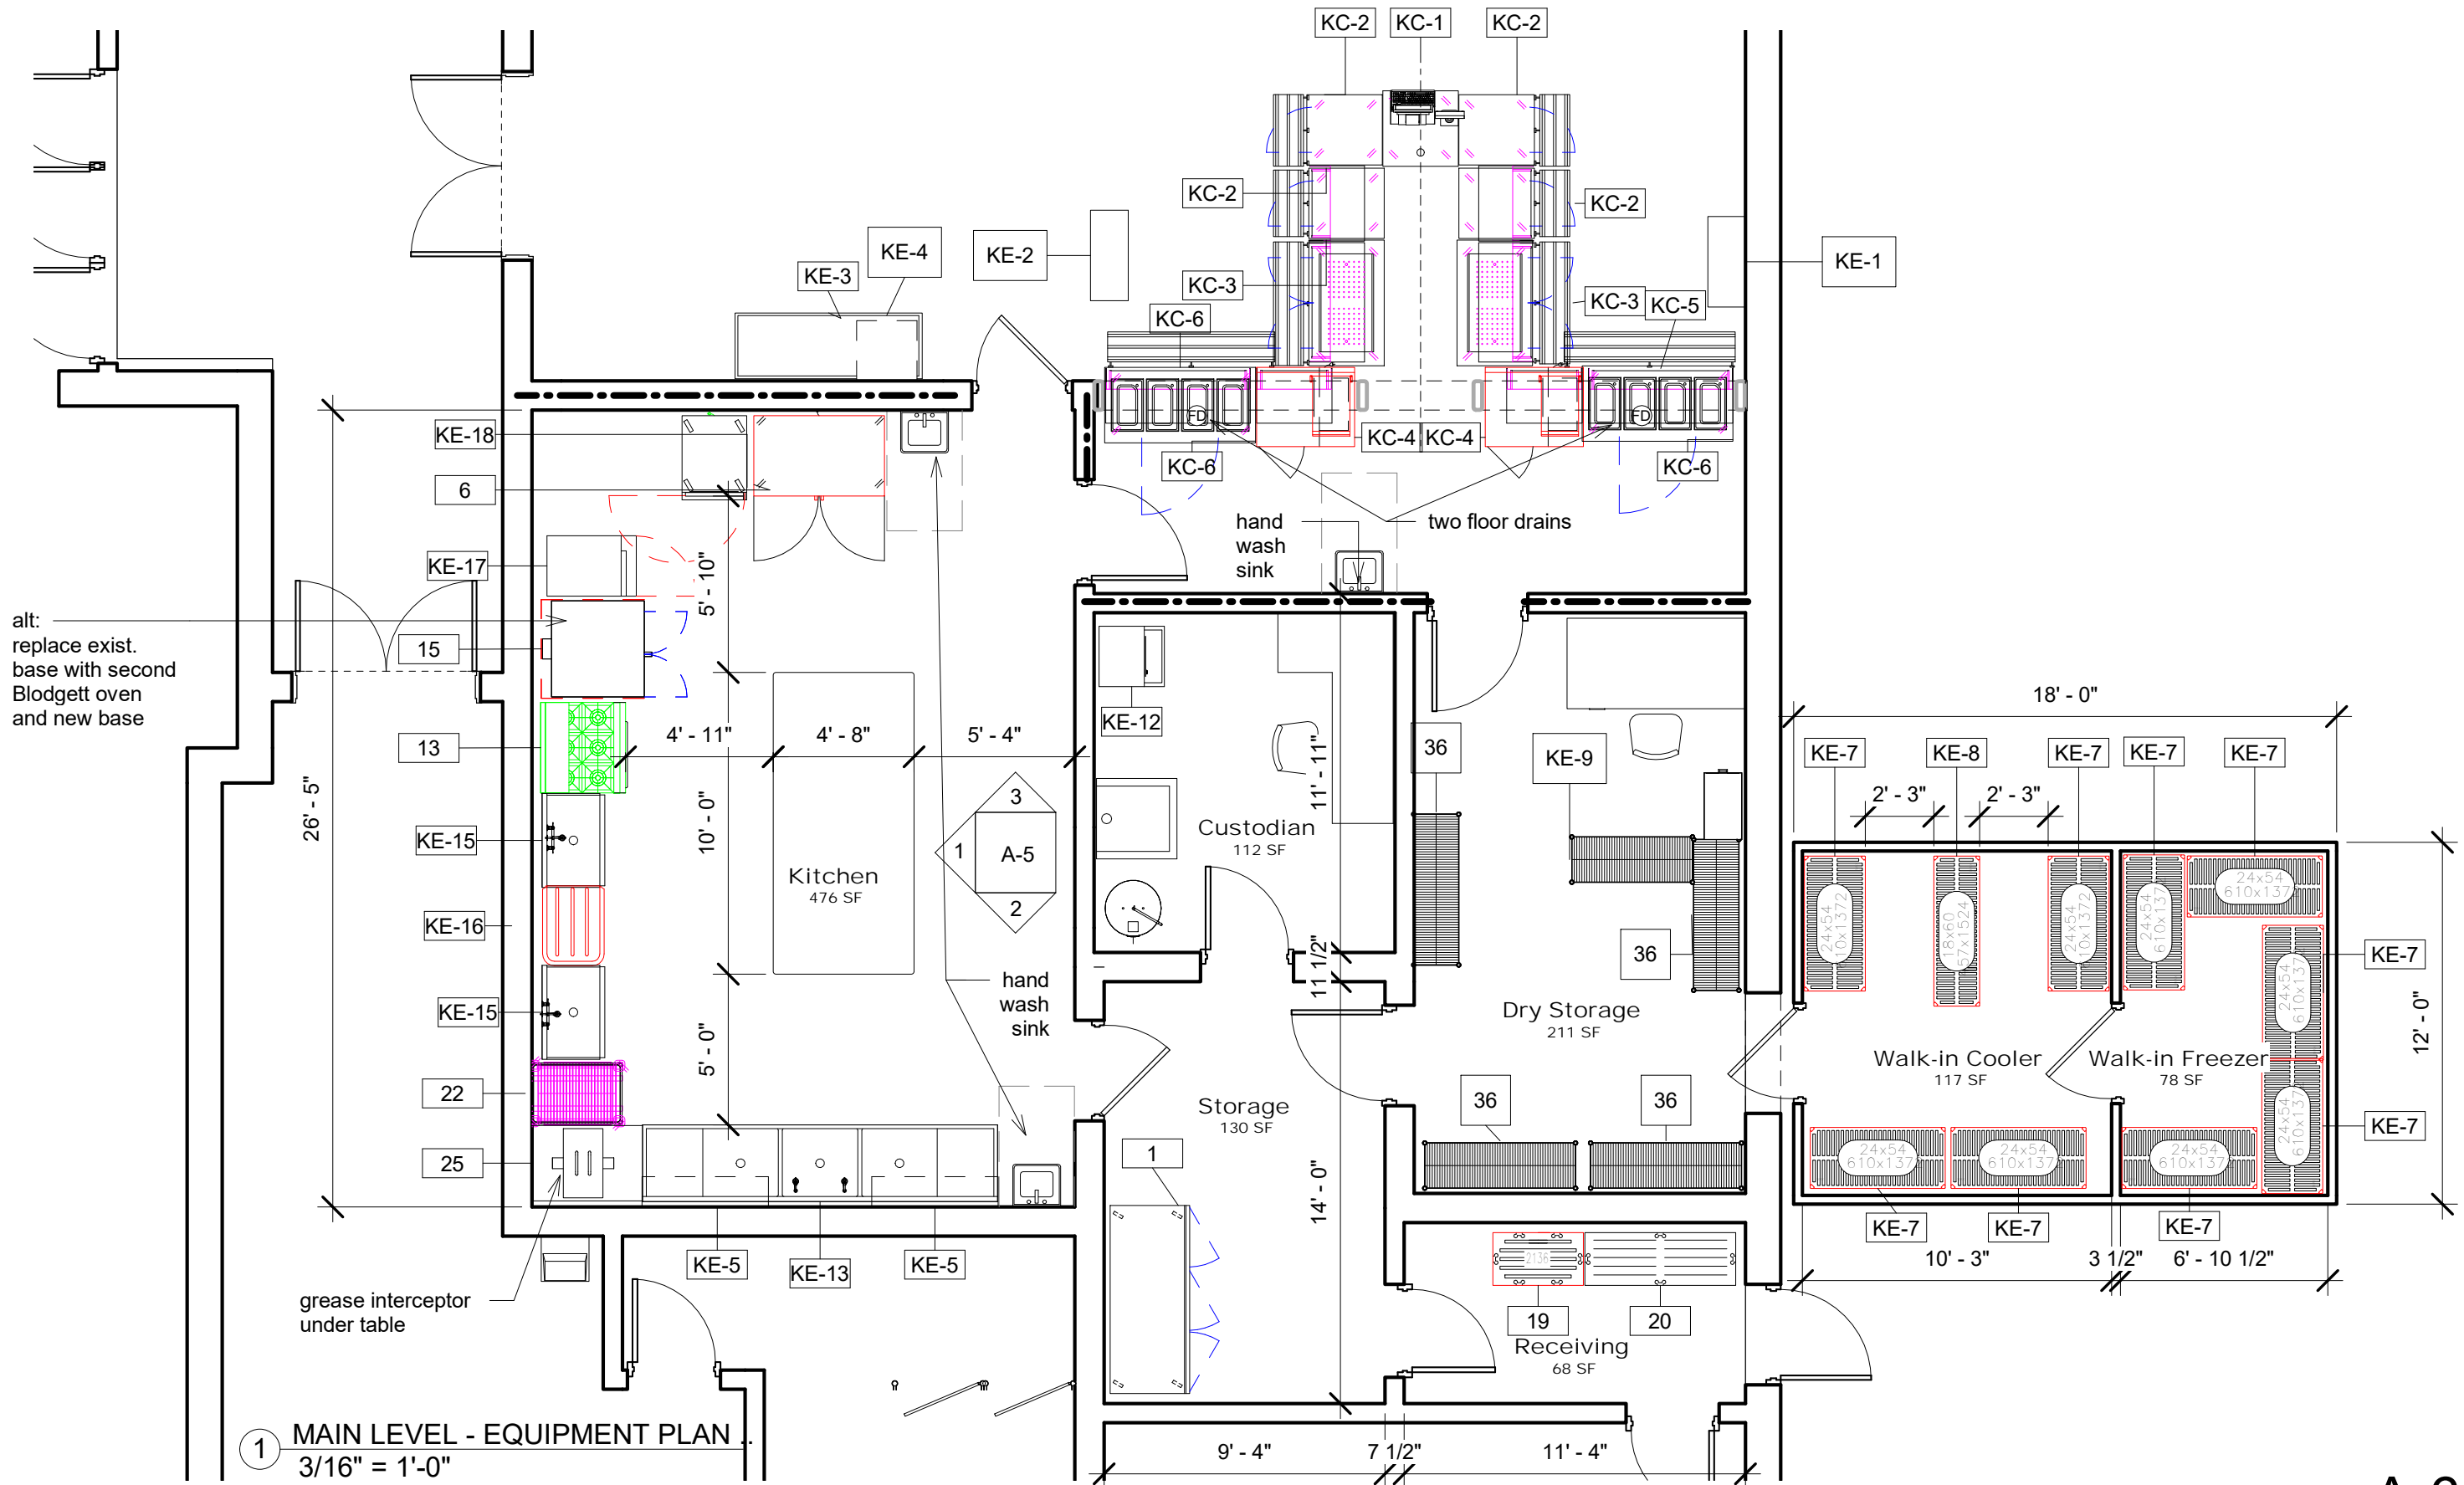

1 MAIN LEVEL - EQUIPMENT PLAN  
3/16" = 1'-0"

**A-6  
EQUIPMENT PLAN**

**NORTON SCHOOL - Kitchen Renovation  
414 N BROOKSVALE RD., CHESHIRE, CT**

Date 12/24/2020  
Scale 3/16" = 1'-0"