


Produced by: KVN On the date: Jan. 2021 January 19 - 5:06pm
Drawing: W:\2020\2021\18-01-18 ADJACENT PARCELS AERIAL Layout 1.dwg 1/19/21

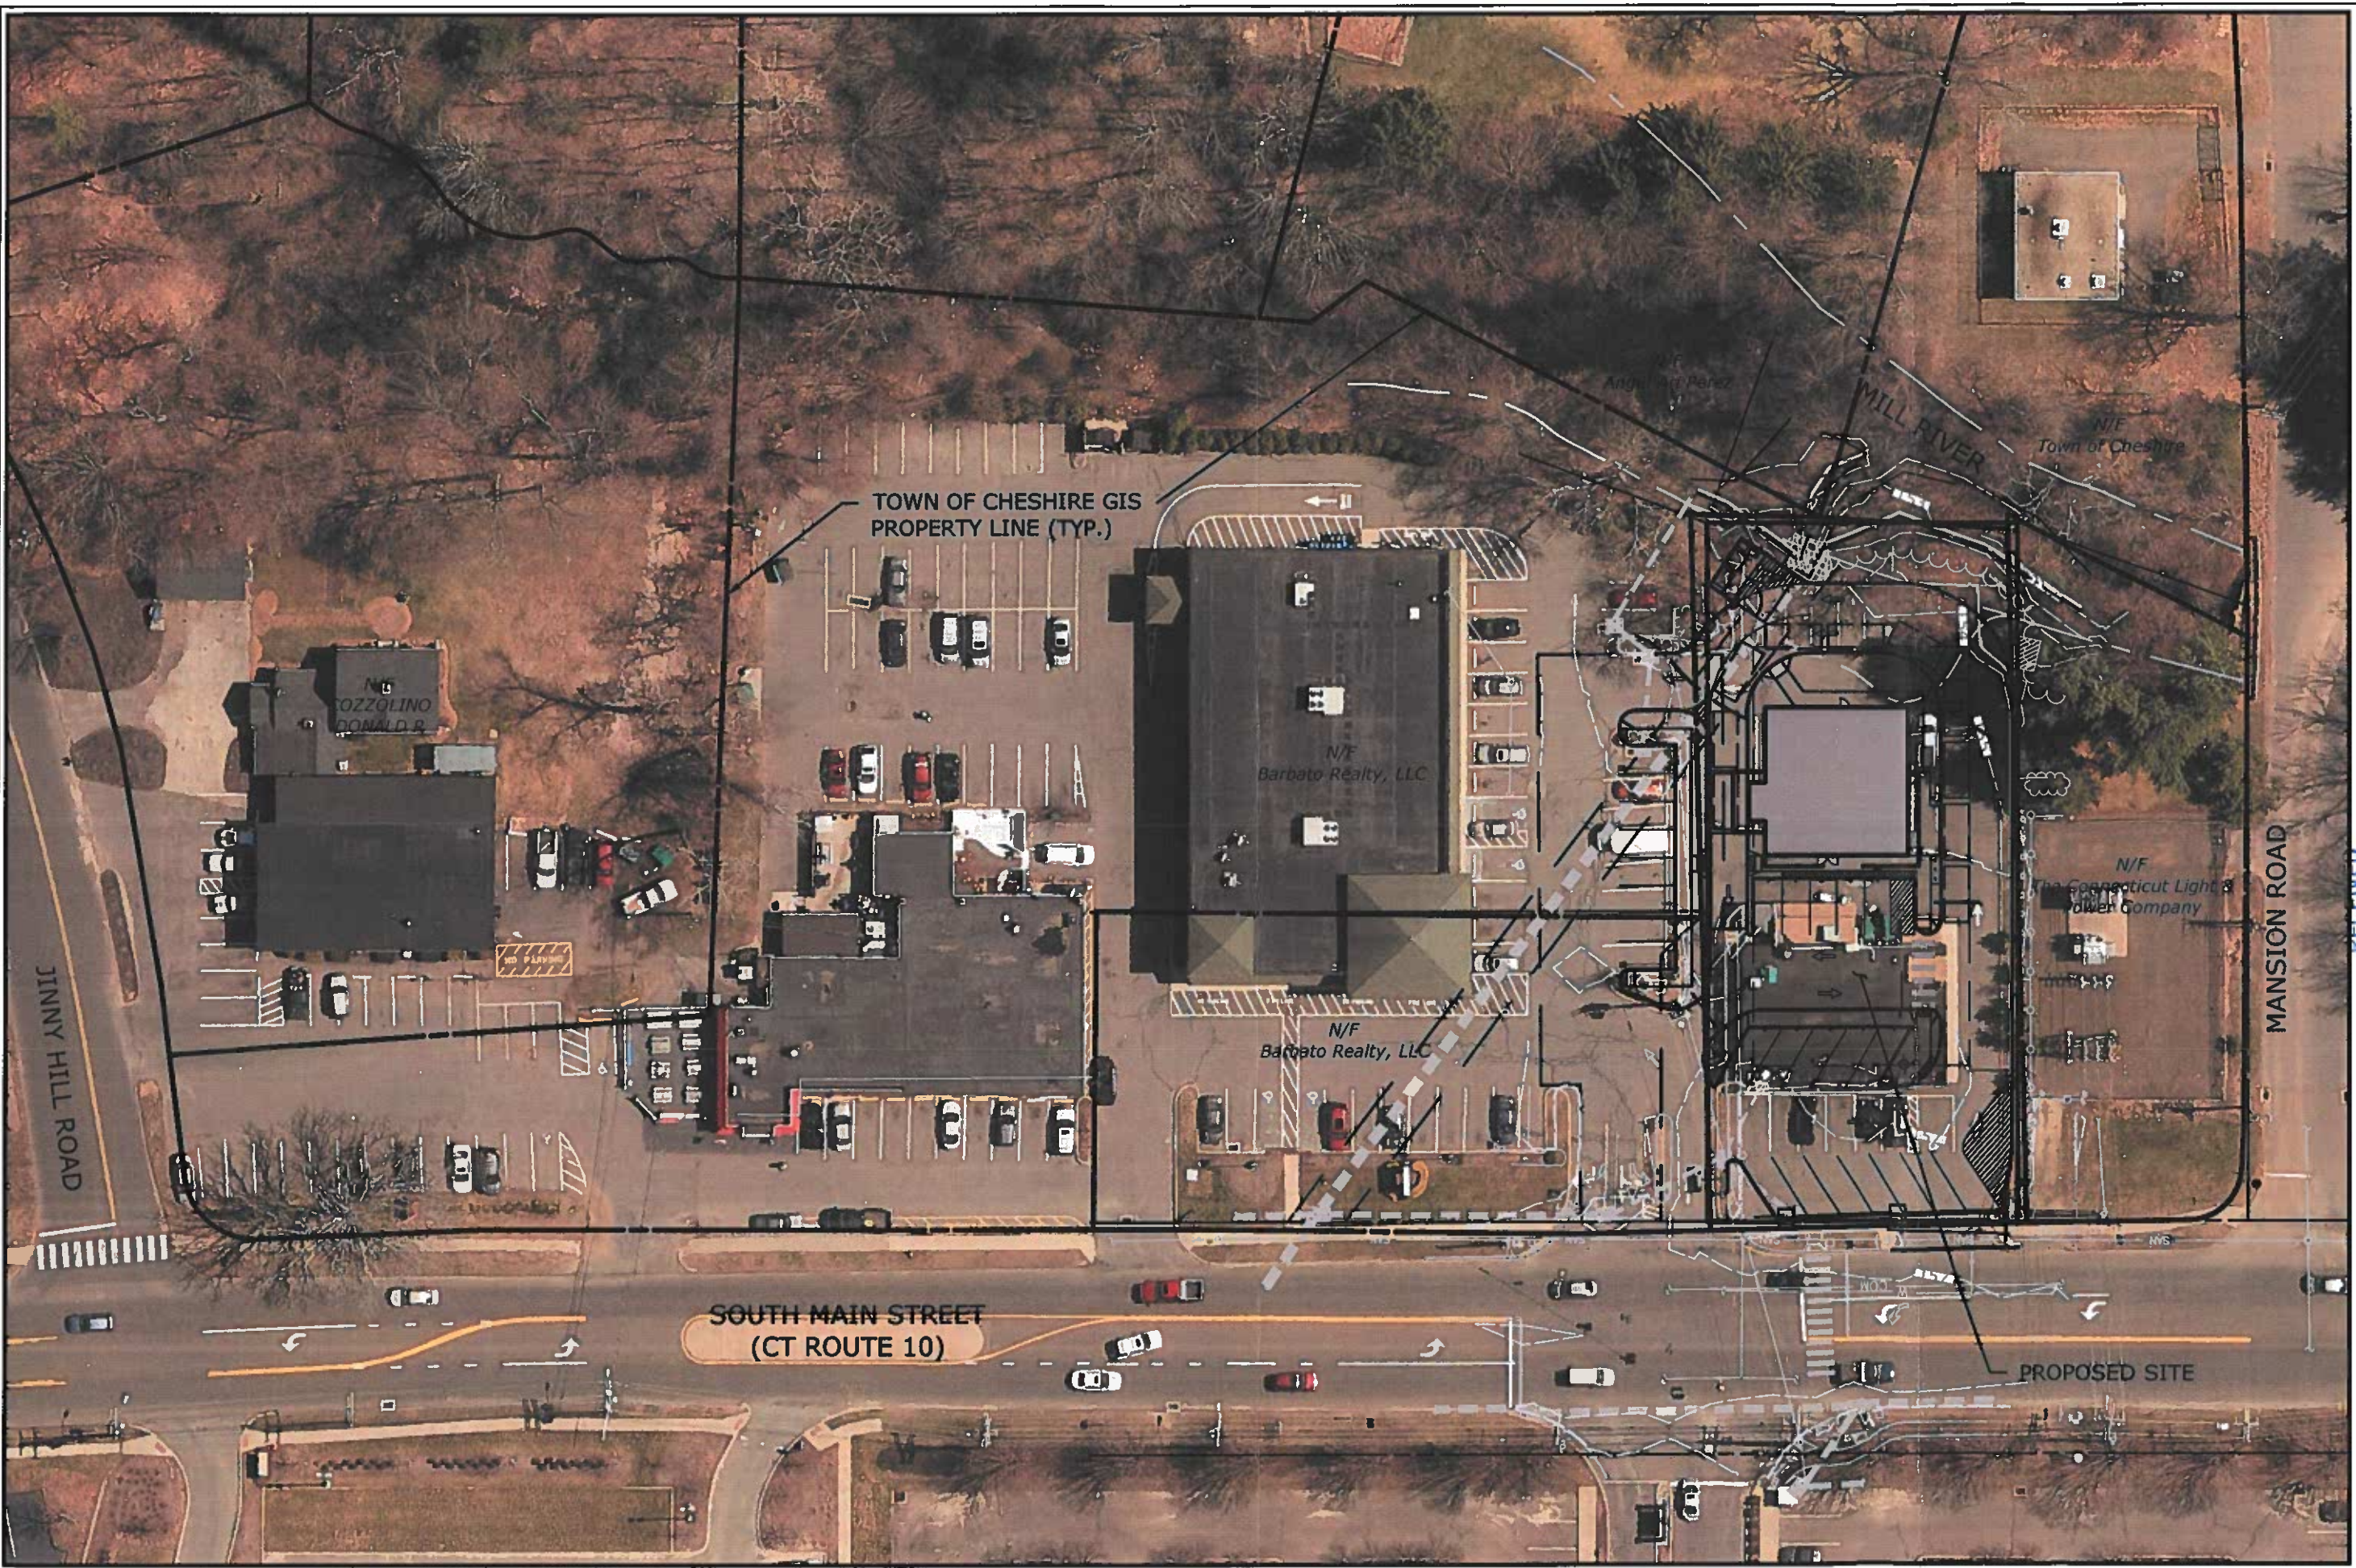

RECEIVED

SLR
10 HASTY DRIVE
CHESHIRE, CT 06470
203.771.1777
SLRCONNECTIONS.COM

REVISIONS	

ADJACENT PARCELS AERIAL Town of Cheshire
PROPOSED STARBUCKS RESTAURANT **JAN 20 2020**
 944 SOUTH MAIN STREET Planning Dept.
 CHESHIRE, CONNECTICUT

KVN CHECKED	KVN CHECKED	DLO CHECKED
1"=50'		
DATE: JANUARY 19, 2021		
PROJECT NO.: 7378-01		
APA		

Copyright SLR International Corporation 2021