


Flood Zone X
Special Flood Hazard Area Zone A

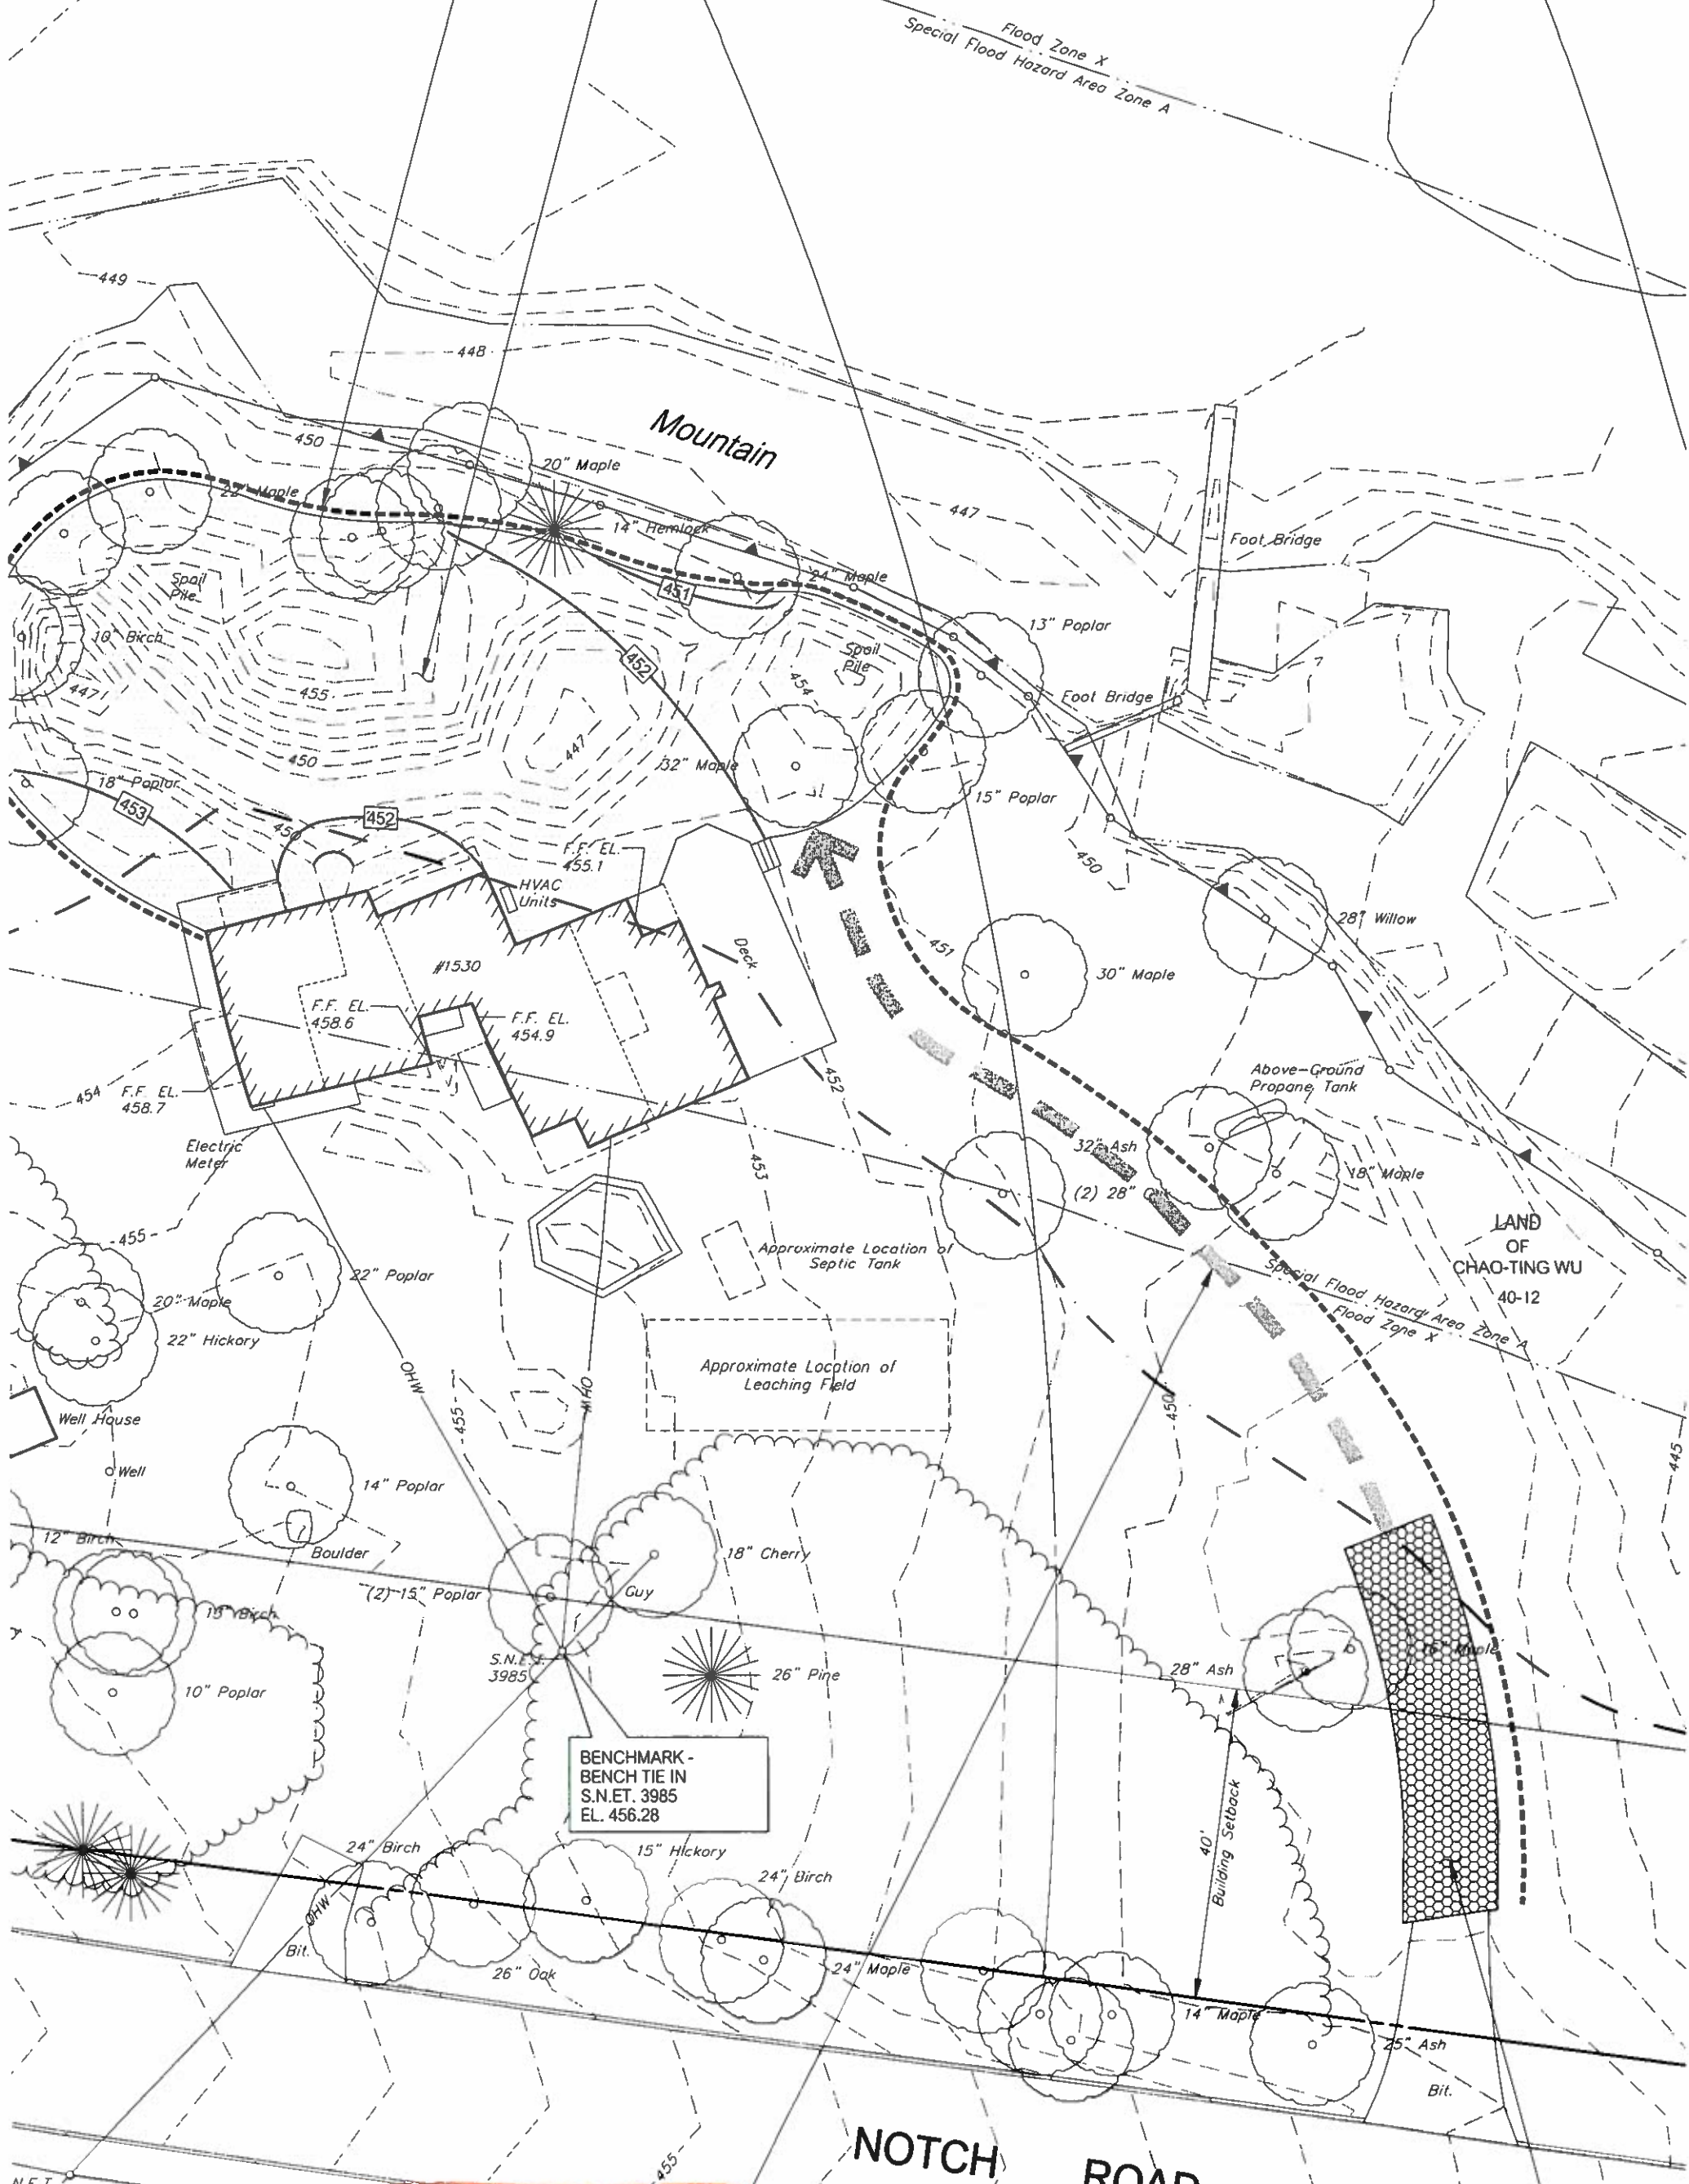

BENCHMARK -
BENCH TIE IN
S.N. ET. 3985
EL. 456.28


2018 Approved Plan

ARY CONSTRUCTION ACCESS ROUTE
ERIAL NOTE 23

SEWER AT BUILDING FOUNDATION WALL

2000 GALLON PRECAST CONCRETE SEP
SEE DETAIL SHEET C3.2

60 L.F. 4" DIA. SOLID WALL
S=0.0104 FT/FT MIN.

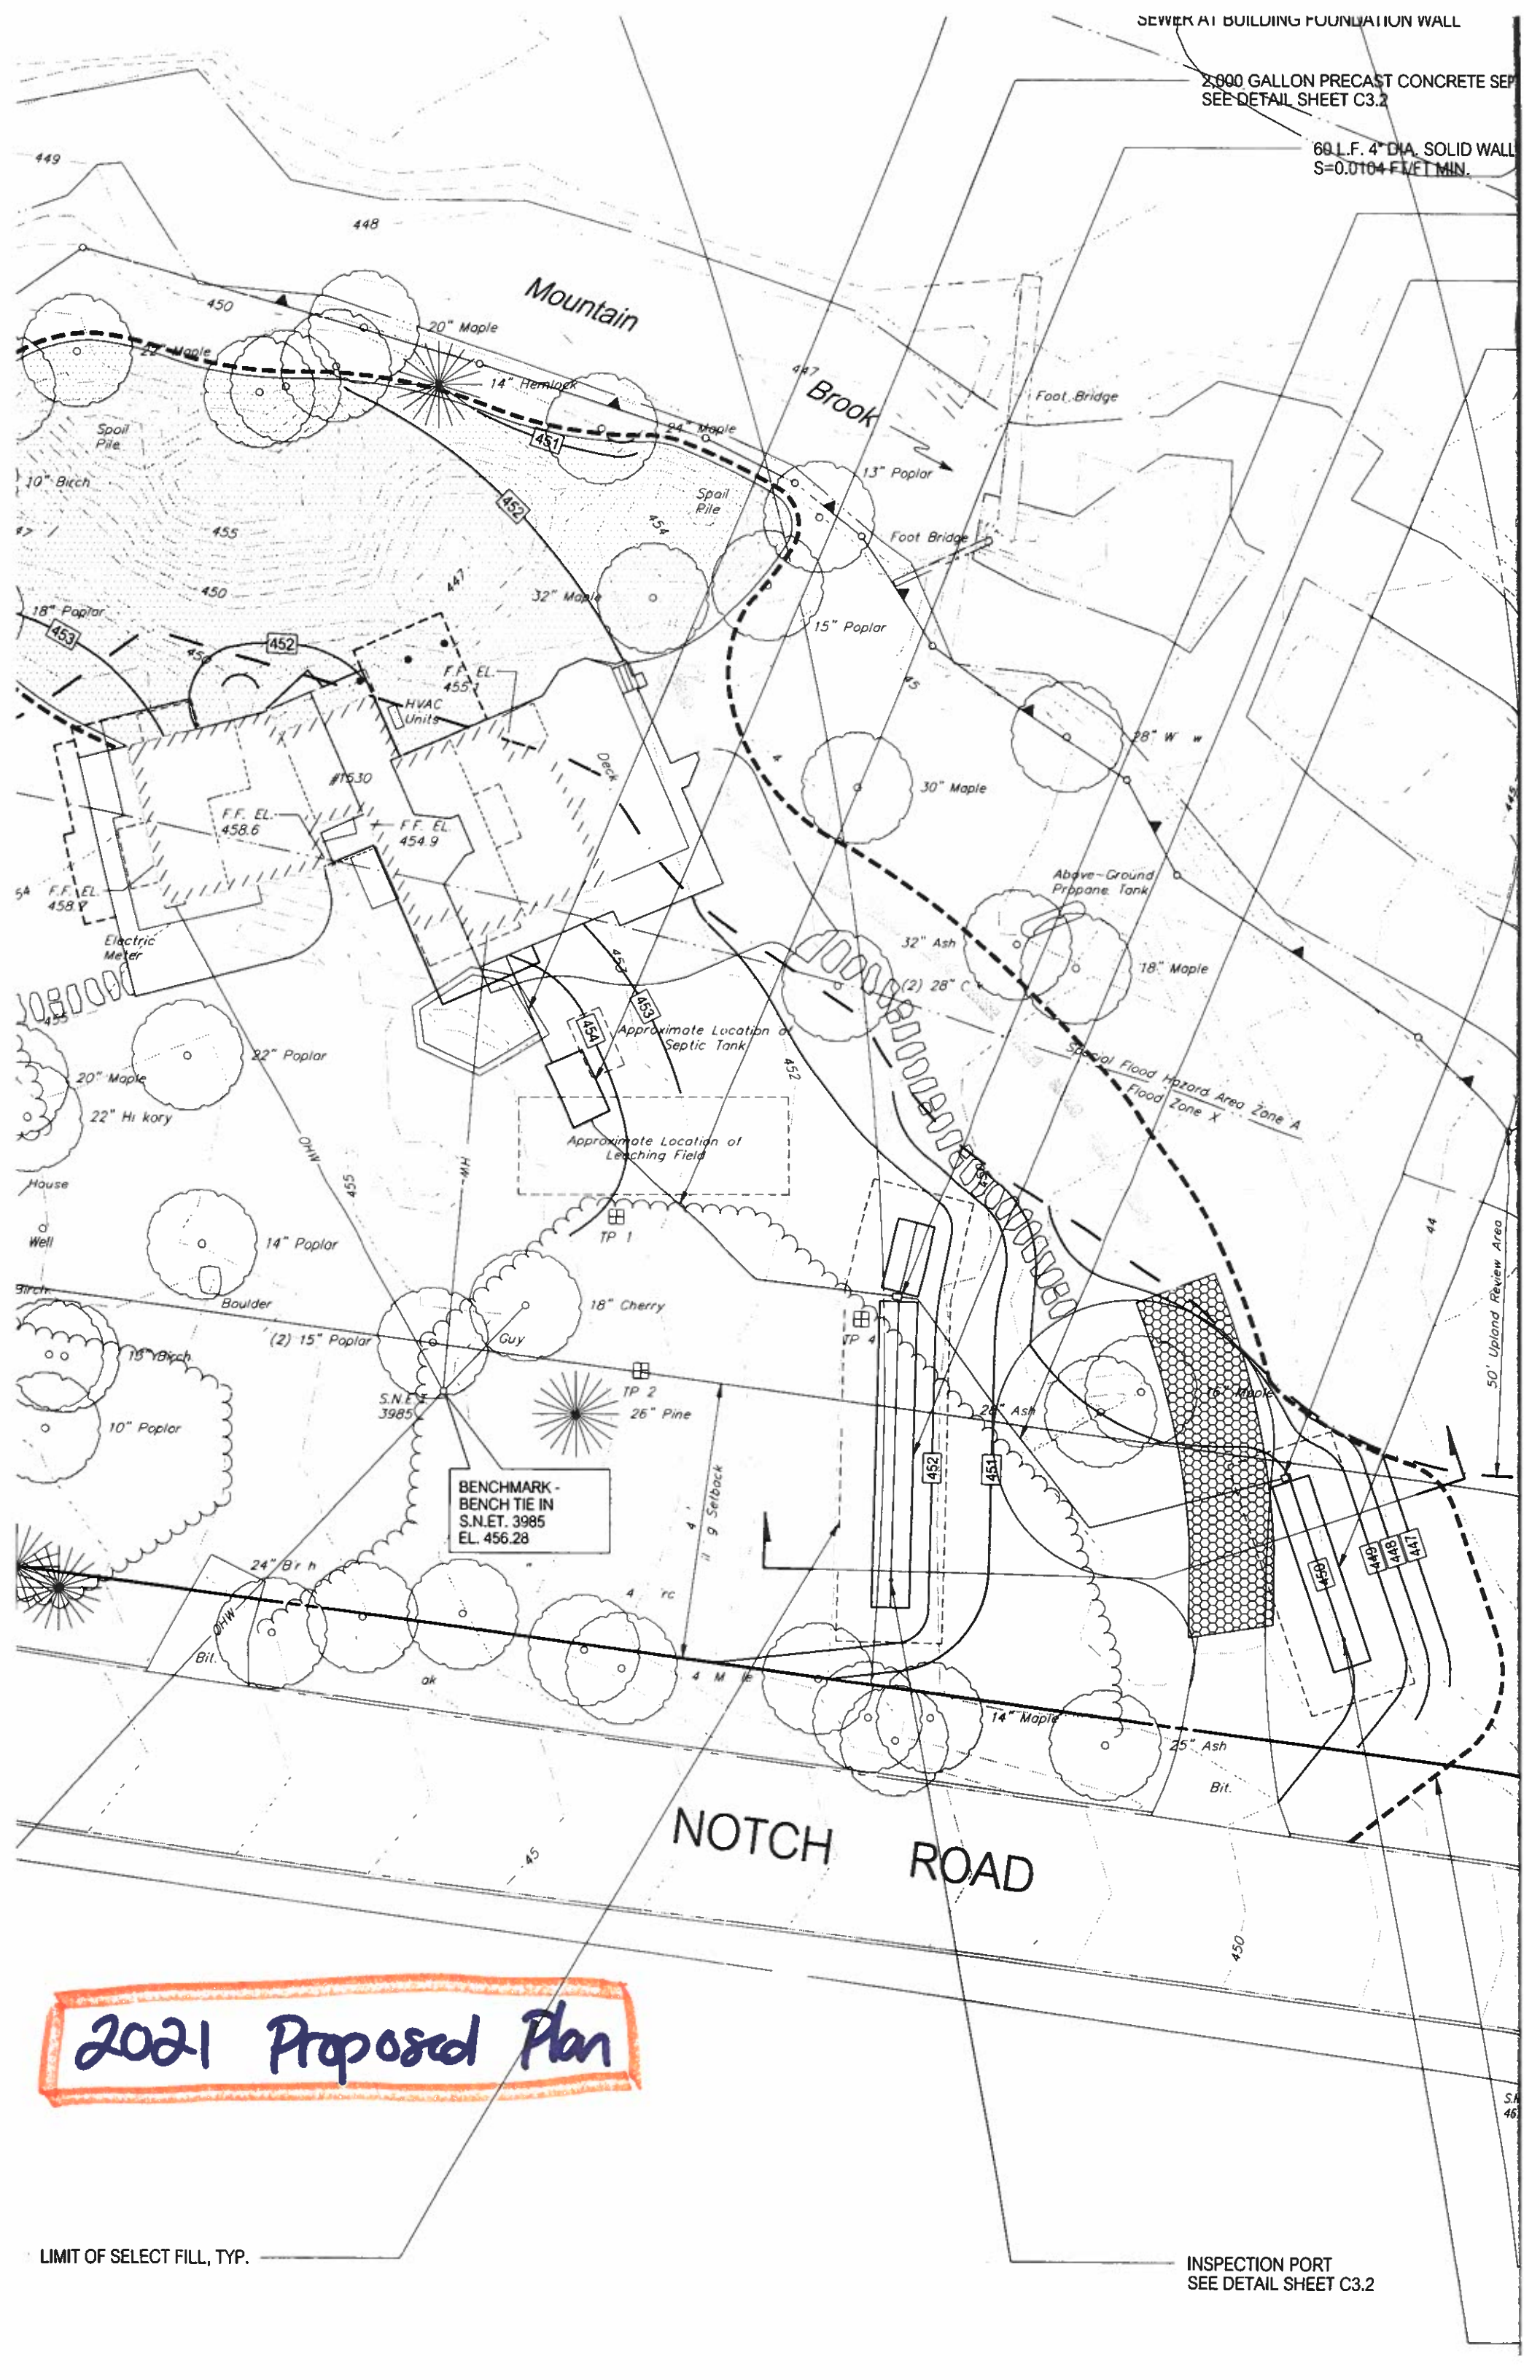

2021 Proposed Plan

LIMIT OF SELECT FILL, TYP.

INSPECTION PORT
SEE DETAIL SHEET C3.2